


Note: The limits, including the height and depths of the Works, shown in this drawing are not to be taken as limiting the obligations of the contractor under Contract.

This Map is Reproduced from the Ordnance Survey Map by Natural Resources Wales with Permission of Her Majesty's Stationery Office Crown Copyright ©. Unauthorised reproduction infringes Crown Copyright and may lead to civil proceedings. Licence Number 100019741.

- Notes
- All dimensions in millimetres unless stated otherwise.
  - All levels in metres above Ordnance Datum (m OD) unless stated otherwise.

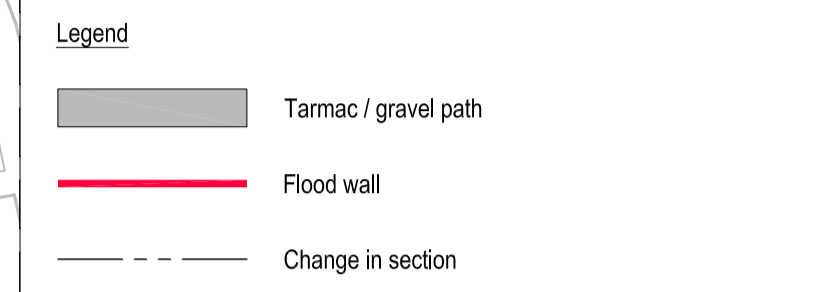

**Safety, Health and Environmental information**


In addition to the hazards/risks normally associated with the types of work detailed on this drawing, note the following:

**Construction.**

- Surface water drains cross defence line in CO-OP and BT.
- Narrow working corridor between river and defences. Works located on landward side to minimise loading of river banks.
- Residential properties in close proximity, risk of damage from vibration.
- Public footpaths run adjacent or along defences and are closed for construction.
- St. Asaph Old Bridge is Grade 2 listed & a SAM - risk of damage during construction.
- CO-OP and BT floodwall in poor condition, risk of failure.

**Maintenance/Cleaning/Operation.**

**Decommissioning/Demolition.**

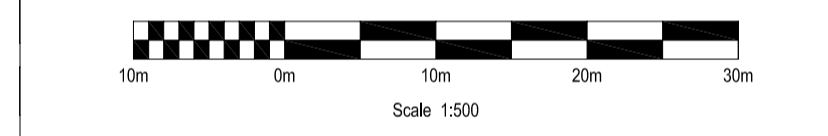

P01	PB	WS	NS	NS	11/08/16	Suitable for client review, comment and/or approval
Rev	Drawn	Chkd	Rwrd	Apprvd	Date	Description

Designed by: \_\_\_\_\_ Date: \_\_\_\_\_

Client: \_\_\_\_\_

Client Drawing No. \_\_\_\_\_ Revision \_\_\_\_\_

**BLACK & VEATCH**  
Building a world of difference.  
Black & Veatch Limited  
Grosvenor House, 69 Lincoln Road, Redhill, Surrey, RH1 1LQ, United Kingdom  
Tel: +44(0)1737 774155

Project  
**ST ASAPH FRMS  
DETAILED DESIGN**

Drawing title  
**REACH ONE  
GENERAL ARRANGEMENT  
SHEET 2 OF 2**

Drawing scale: 1:500 Sheet size: A1  
Drawing no. 122488-BVL-Z0-PB-DR-C-23102 Revision P01

