


SAFETY, HEALTH AND ENVIRONMENTAL INFORMATION

IN ADDITION TO THE HAZARDS OR RISKS NORMALLY ASSOCIATED WITH THE TYPES OF WORK DETAILED ON THIS DRAWING, THE FOLLOWING SIGNIFICANT RESIDUAL RISKS SHOULD BE NOTED. FURTHER DETAILS ARE INCLUDED IN THE CDM DESIGN RISK MANAGEMENT REGISTER

CONSTRUCTION :

MAINTENANCE, CLEANING AND OPERATION :

DECOMMISSIONING OR DEMOLITION :

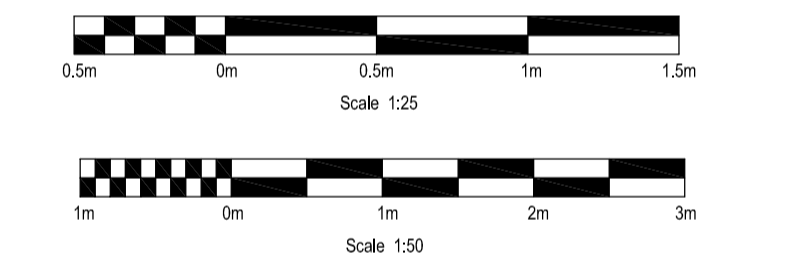

P01	HJR	MB	SPC	SPC	02/10/19	Issue for comment
P02	HJR	MB	SPC	SPC	15/11/19	For client review
P03	HJR	MB	SPC	SPC	27/11/19	For Pre-Application Consultation
Rev	Drawn	Chkd	Rvwd	Apprvd	Date	Description

Designed by: _____ Date: _____

Status: S10 Issued for public consultation

Client: **Cyfoeth Naturiol Cymru Natural Resources Wales**

BLACK & VEATCH

Black & Veatch Limited
60 High Street, Rush Hill, Surrey, RH11 1SR, United Kingdom
Tel: +44(0)1737 774155

Project: **LLYN TEGID DESIGN AND PLANNING**

Drawing title: **SEATING NEAR RUGBY CLUB ENHANCEMENTS**

Drawing scale: AS SHOWN	Sheet size: A1
Drawing no. 122918-BVL-Z0-00-DR-L-00011	Revision P03

