

Note: The limits, including the height and depth of the works, shown in this drawing are not to be taken as limiting the obligations of the contractor under Contract.

Reproduced from the Ordnance Survey Mapping by Natural Resources Wales from the permission of the Controller of Her Majesty's Stationery Office & Crown Copyright Licensing, 2013. All rights reserved. No part of this publication may be reproduced, stored in a retrieval system, or transmitted in any form or by any means, electronic, mechanical, photocopying, recording, or by any information storage or retrieval system, without the prior written permission of the Controller of Her Majesty's Stationery Office & Crown Copyright Licensing, 2013. Licence No. 100319242.

- Notes
1. Not for construction.
 2. Do not scale from this drawing.


SAFETY, HEALTH AND ENVIRONMENTAL INFORMATION

IN ADDITION TO THE HAZARDS OR RISKS NORMALLY ASSOCIATED WITH THE TYPES OF WORK DETAILLED ON THIS DRAWING, THE FOLLOWING SIGNIFICANT RESIDUAL RISKS SHOULD BE NOTED. FURTHER DETAILS ARE INCLUDED IN THE CDM DESIGN RISK MANAGEMENT REGISTER

CONSTRUCTION:

MAINTENANCE, CLEANING AND OPERATION:

DECOMMISSIONING OR DEMOLITION:

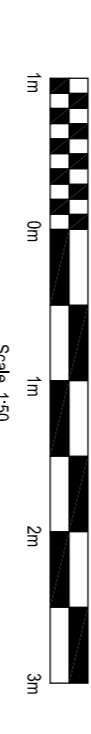

Rev	Drawn	Chkd	Rev'd	Appr'd	Date	Description
P01	HJR	MB	SFC	SFC	02/10/19	Issue for comment
P02	HJR	MB	SFC	SFC	15/11/19	For client review

Designed by: _____ Date: _____

Status: S8 Suitable for client review, comment and/or approval

Client: _____

Client Drawing No. _____

Revision _____

BLACK & VEATCH

60 High Street, Cardiff, CF10 1AB, Wales
Tel: +44(0)1753 774155

Cyfoeth Naturiol Cymru Natural Resources Wales

Project: **LLYN TEGID DESIGN AND PLANNING**

Drawing title: **PUMPING STATION ENHANCEMENTS**

Drawing scale: 1:50 Sheet size: A1

Drawing no. 12918-BVL-Z0-00-DR1-00012 Revision P02

Legend

- Resin bound aggregate
- Locally reclaimed granite sets
- Slate stone retaining wall
- Upgraded rip-rap protection
- Grass

